


# Typical Flashing at Roof and Deck Curb

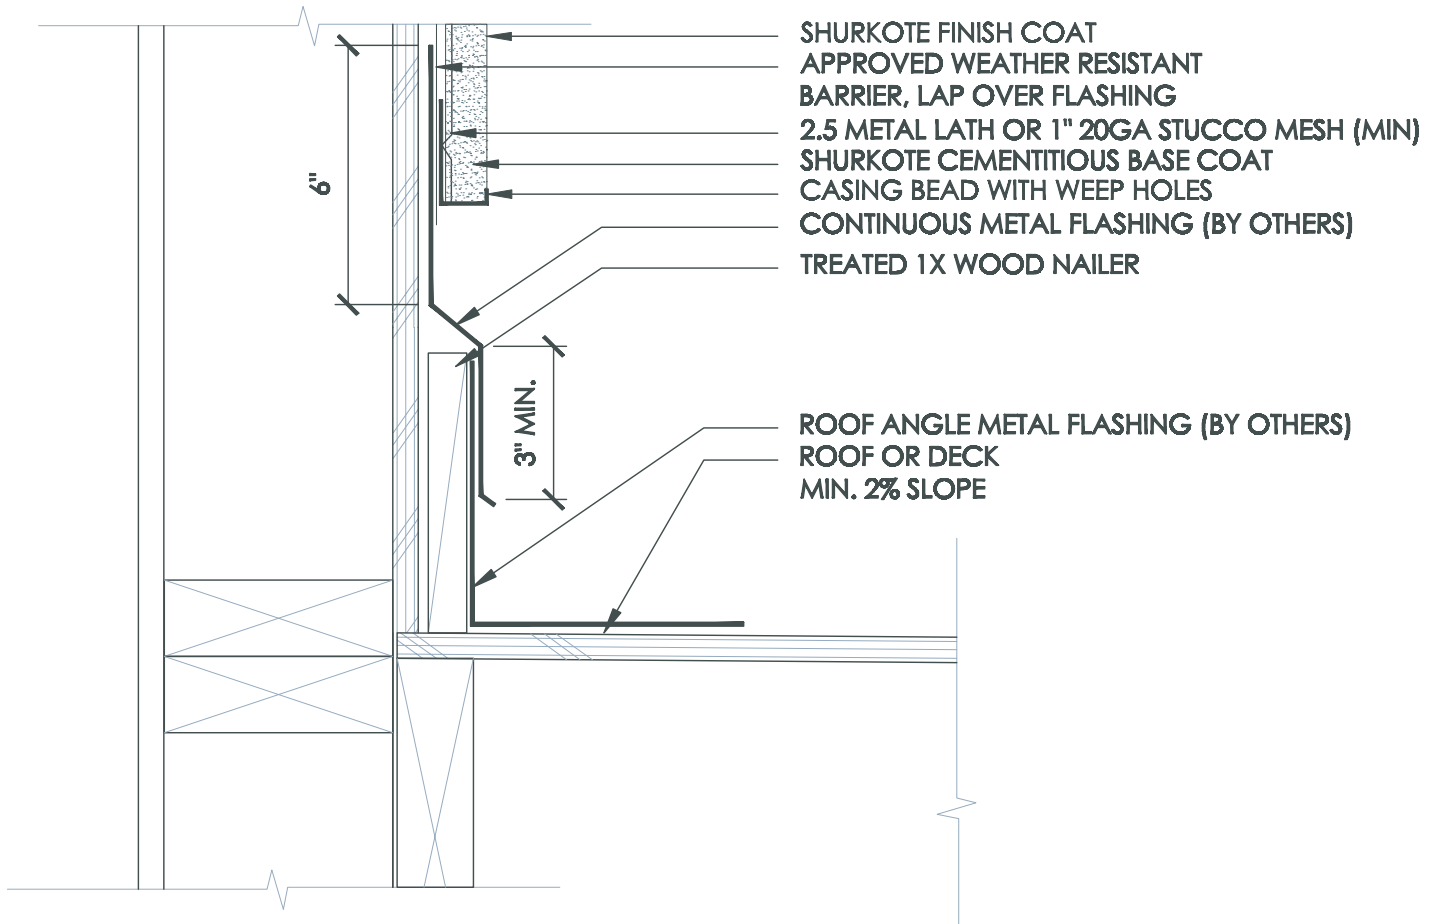

HCS 4.4



September 2009



UltraKote Products, Inc.  
327 South 27th Avenue  
Phoenix, Arizona 85009  
Phone: 800.224.2344  
Fax: 602.272.6445  
www.ultrakoteproducts.com